



SECTION AA'

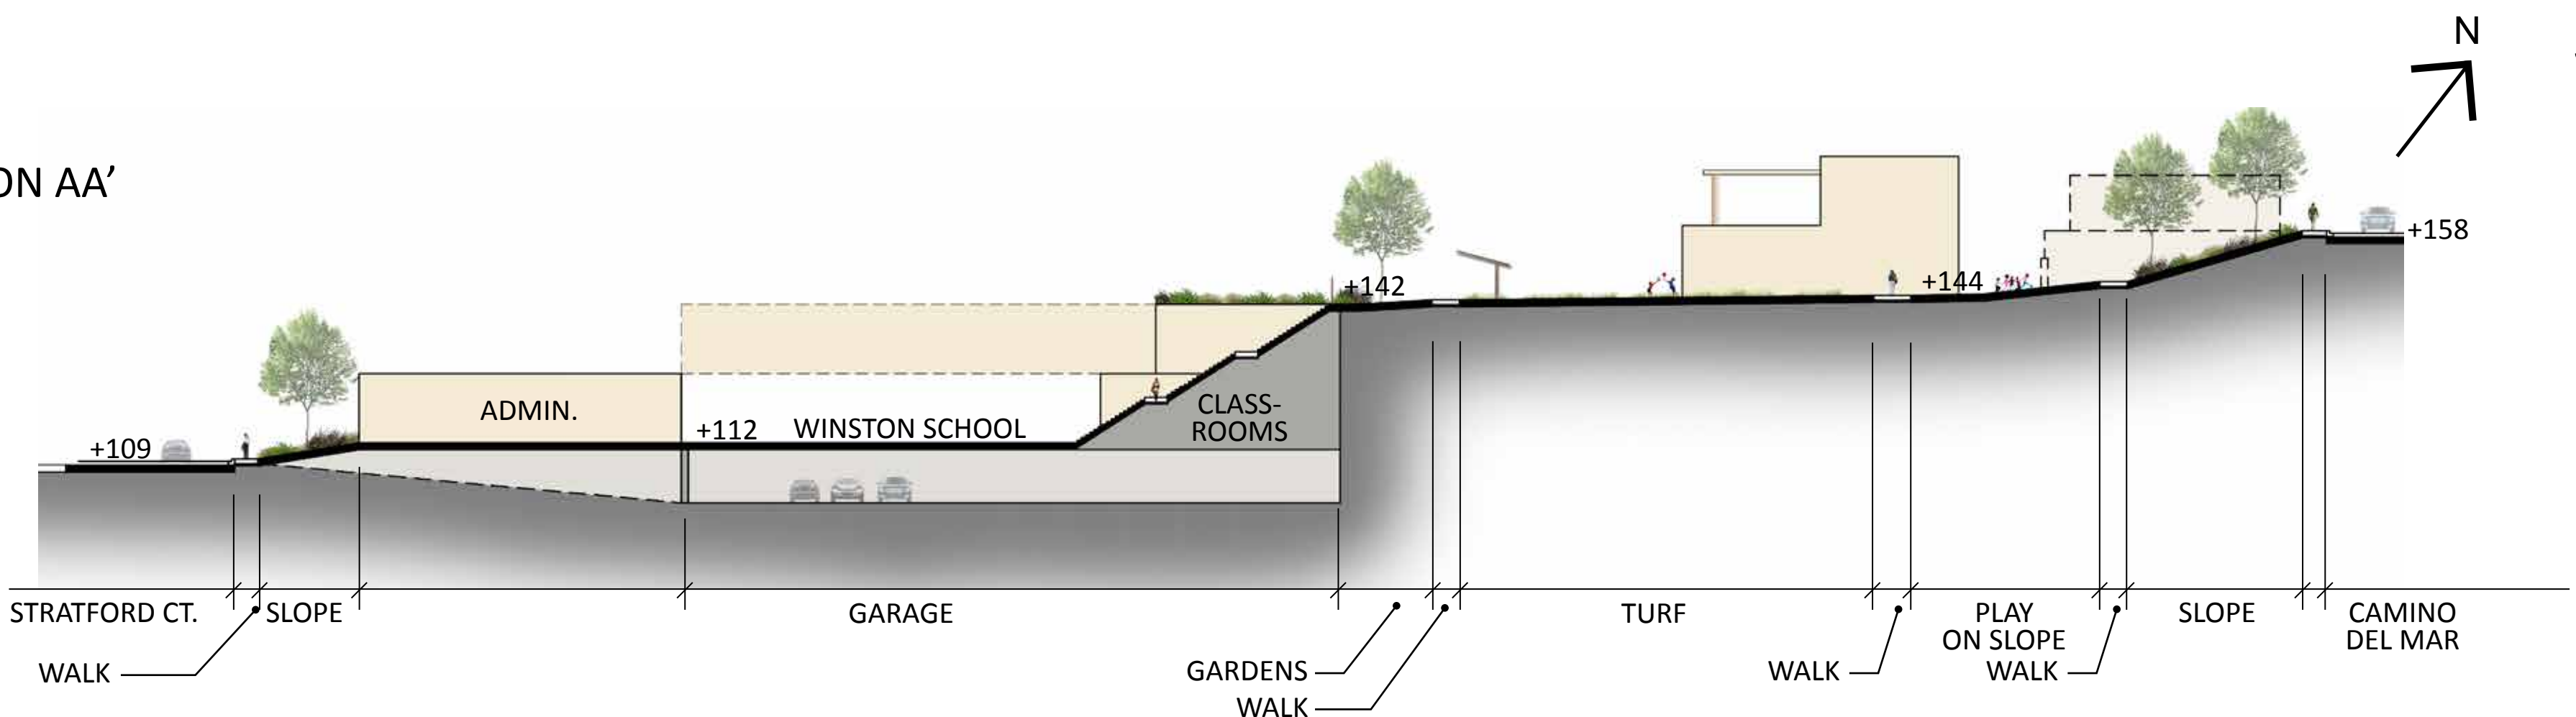

Scale: 1" = 30'-0"

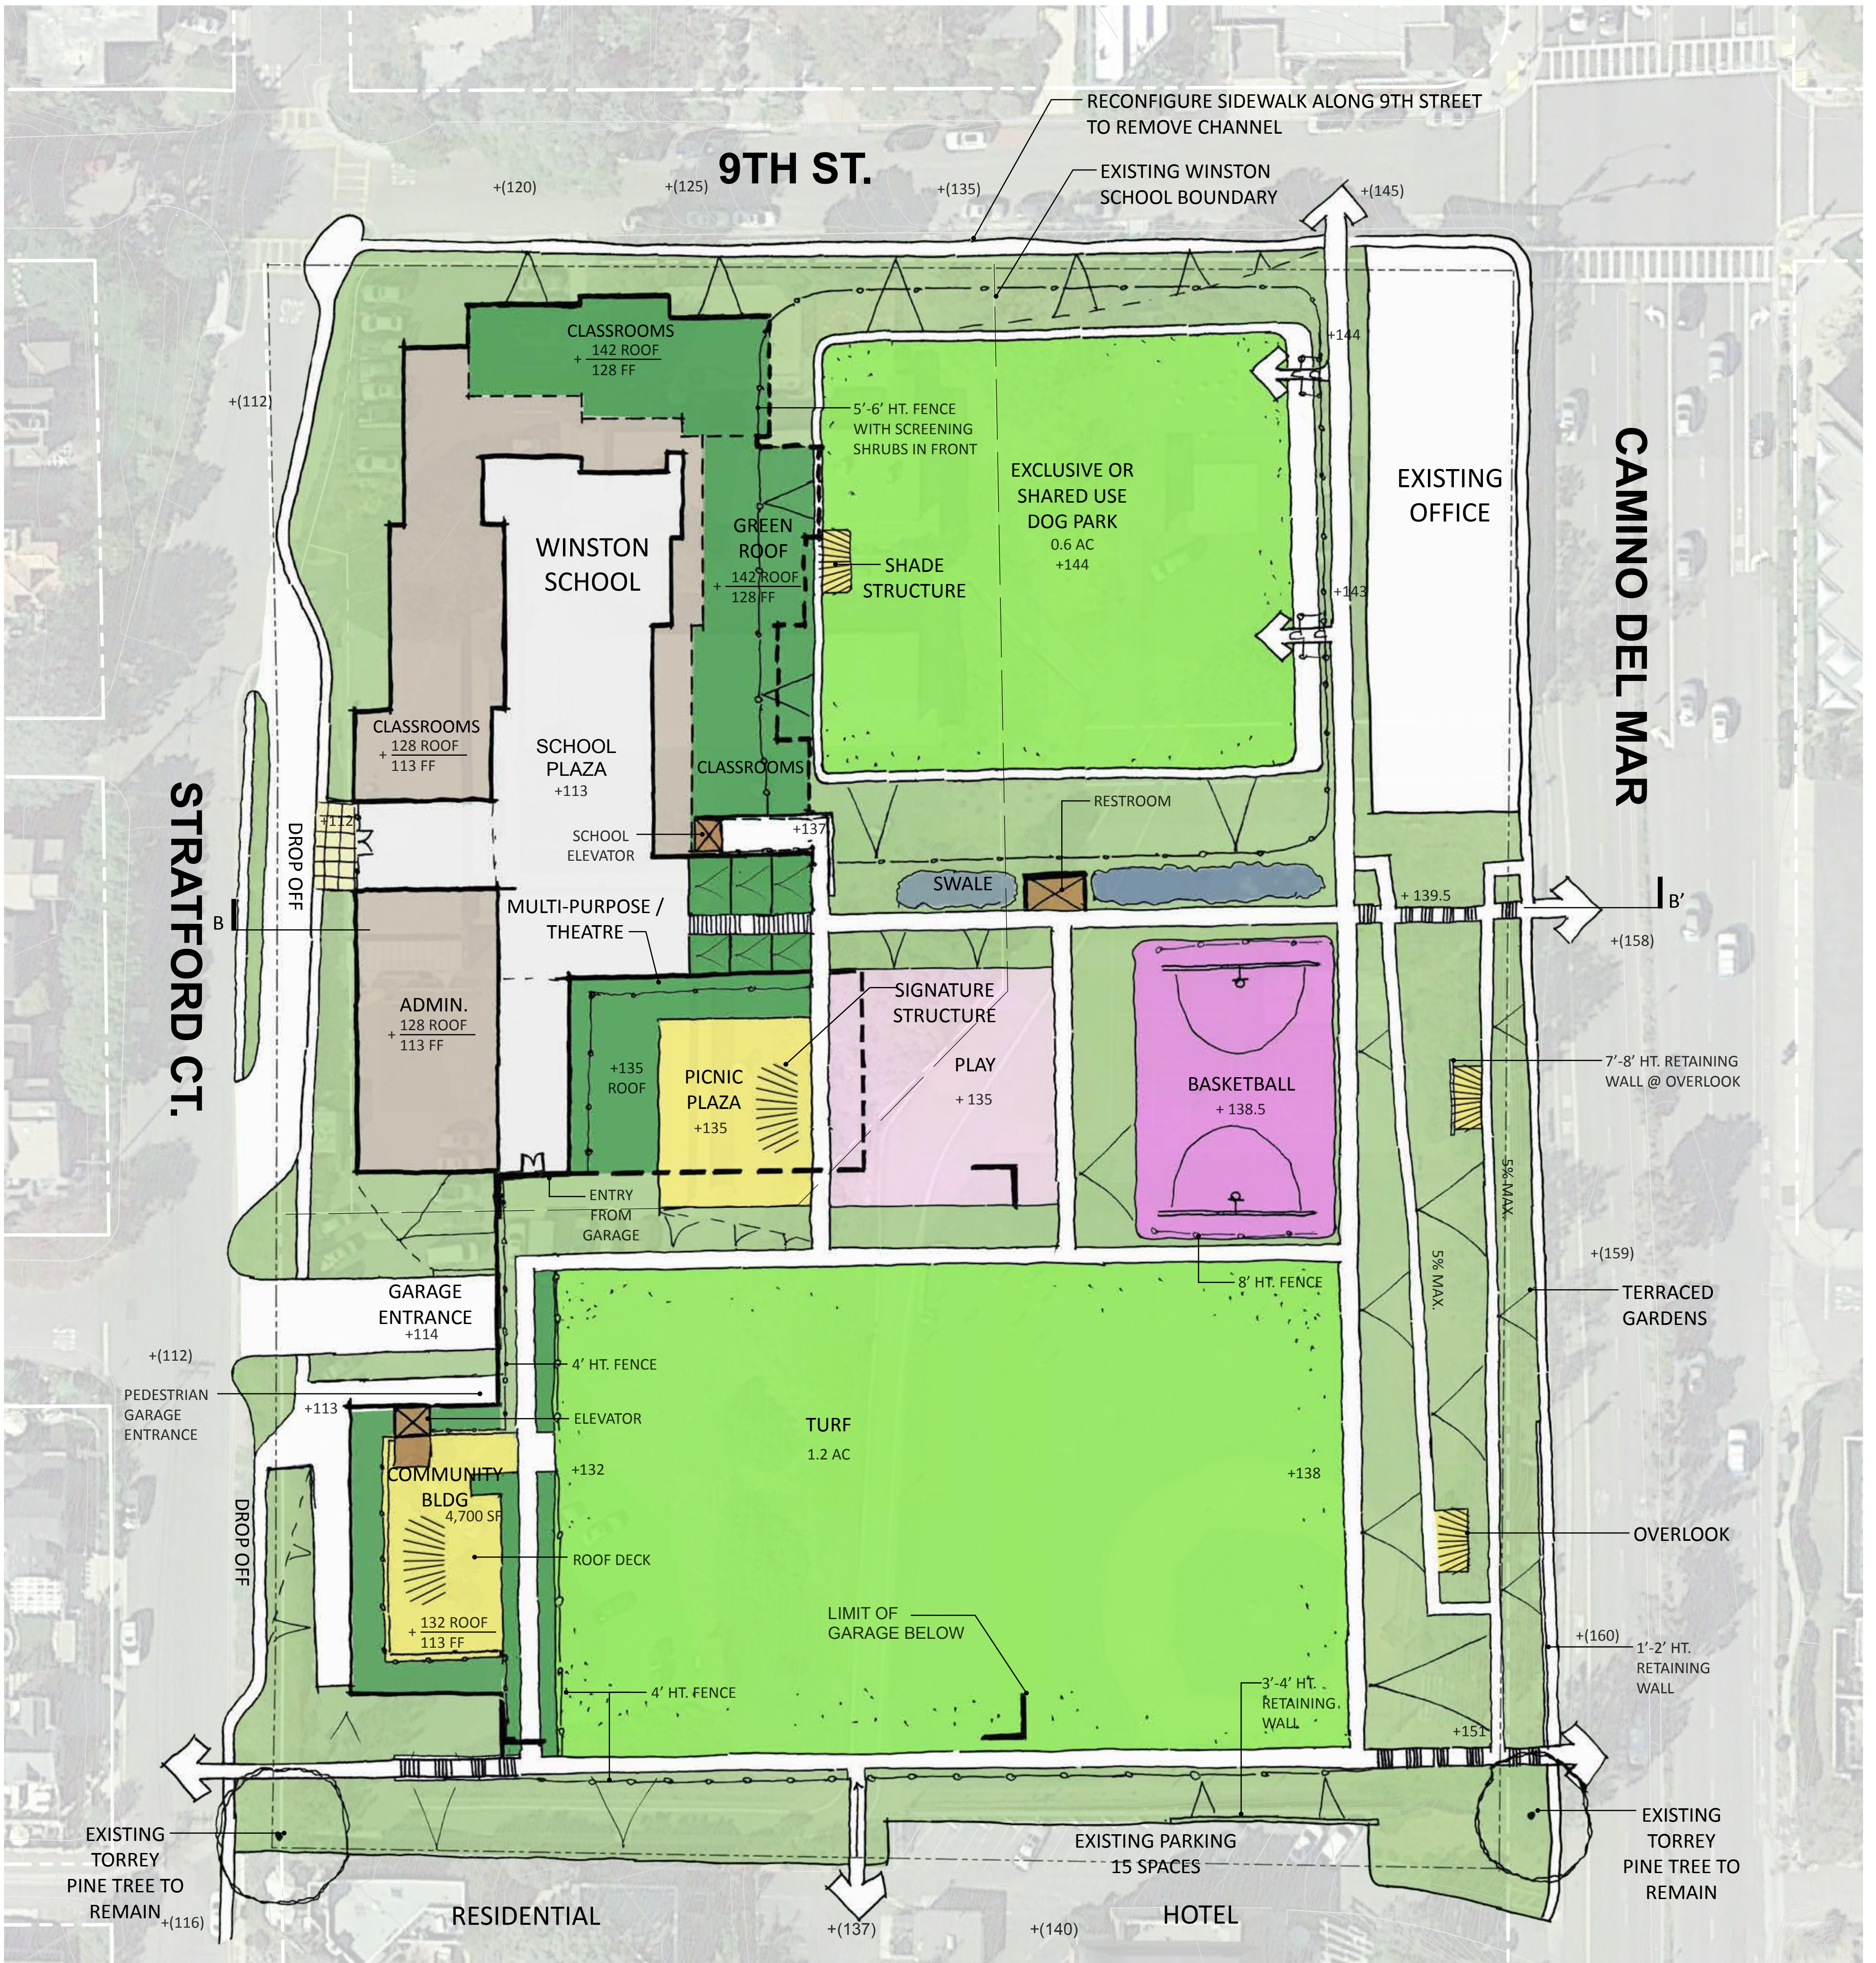

SECTION BB'

